

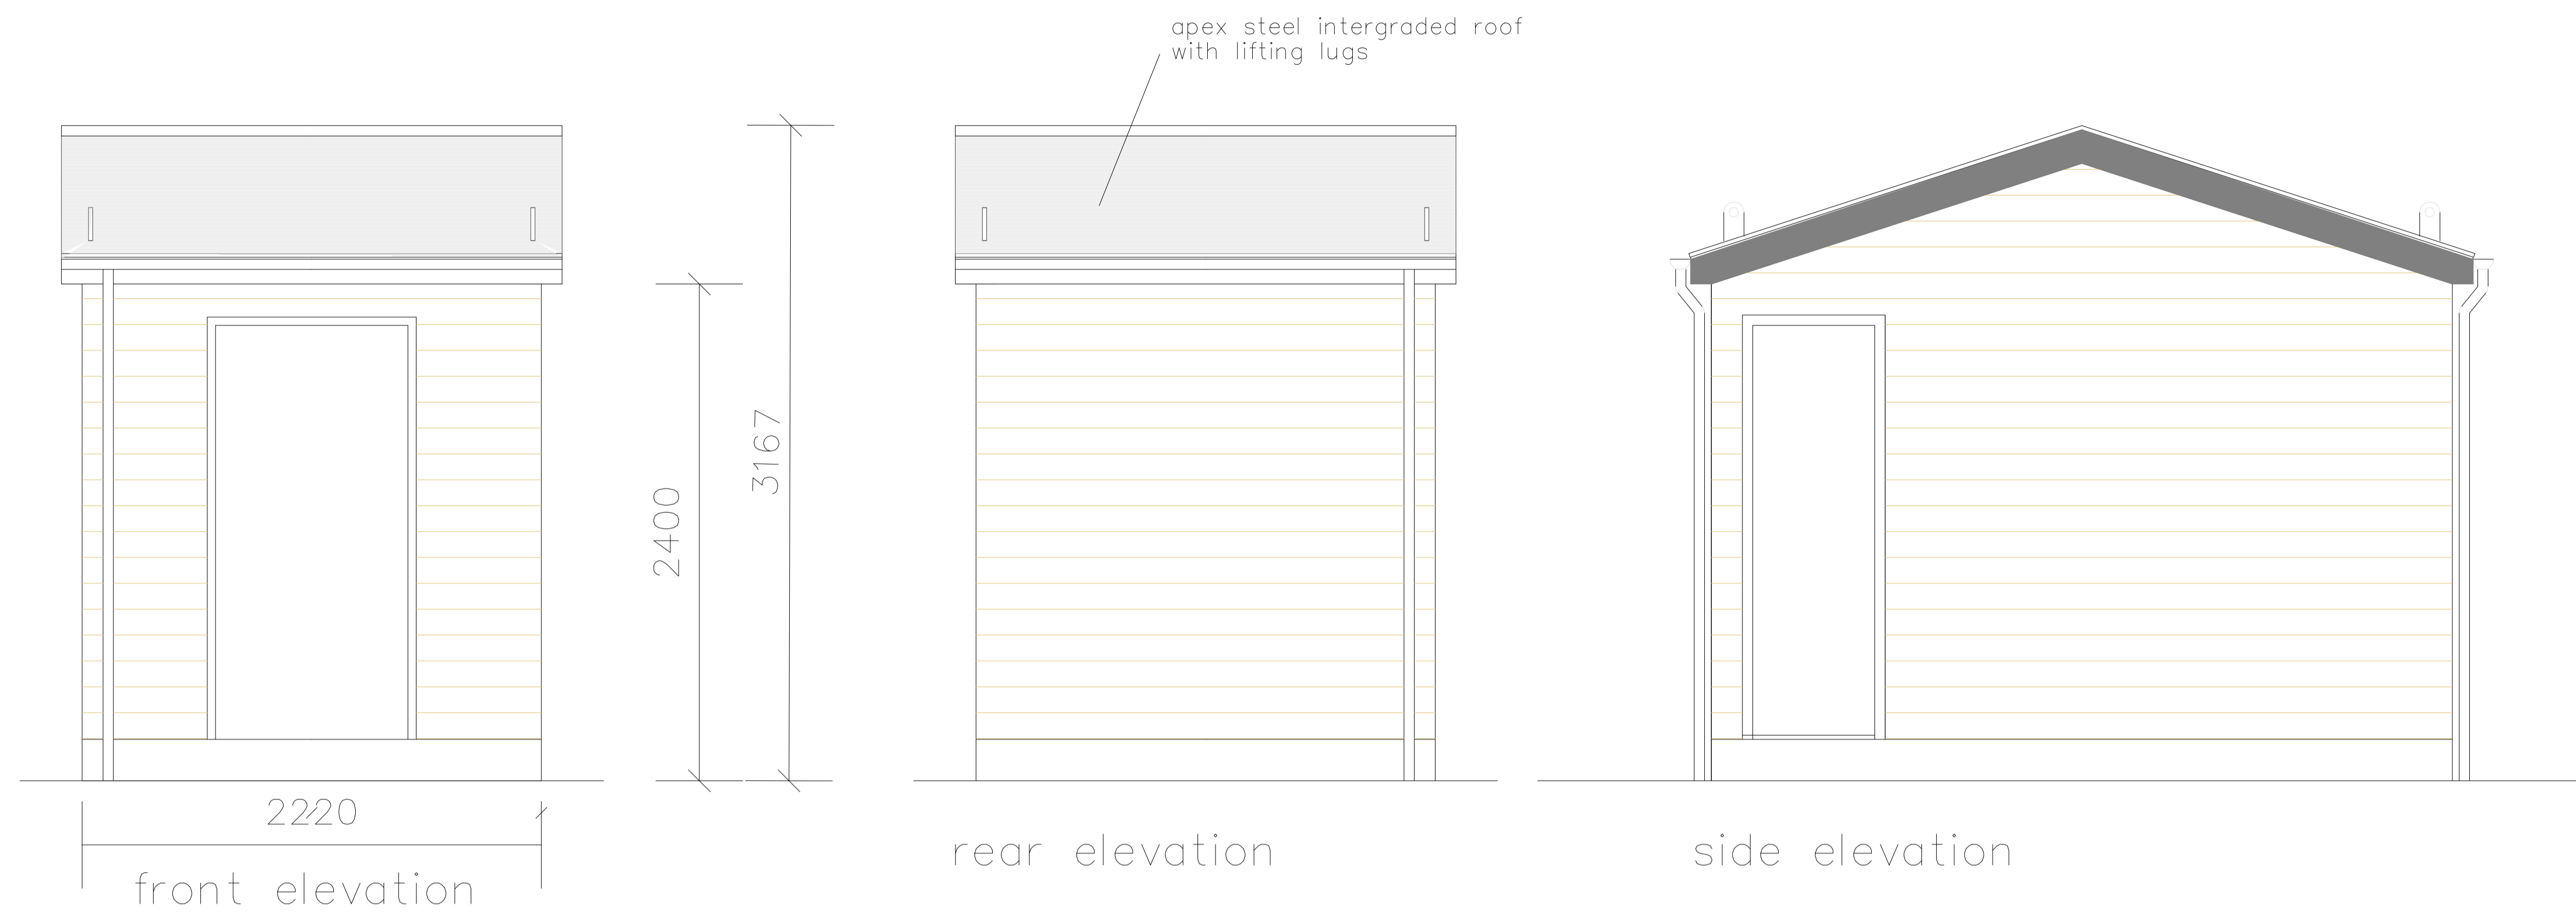
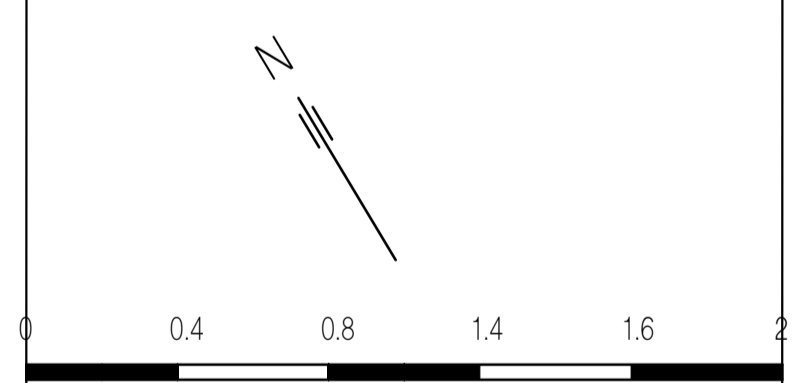



Notes: This drawing is copyright. Do not reproduce without written permission from author

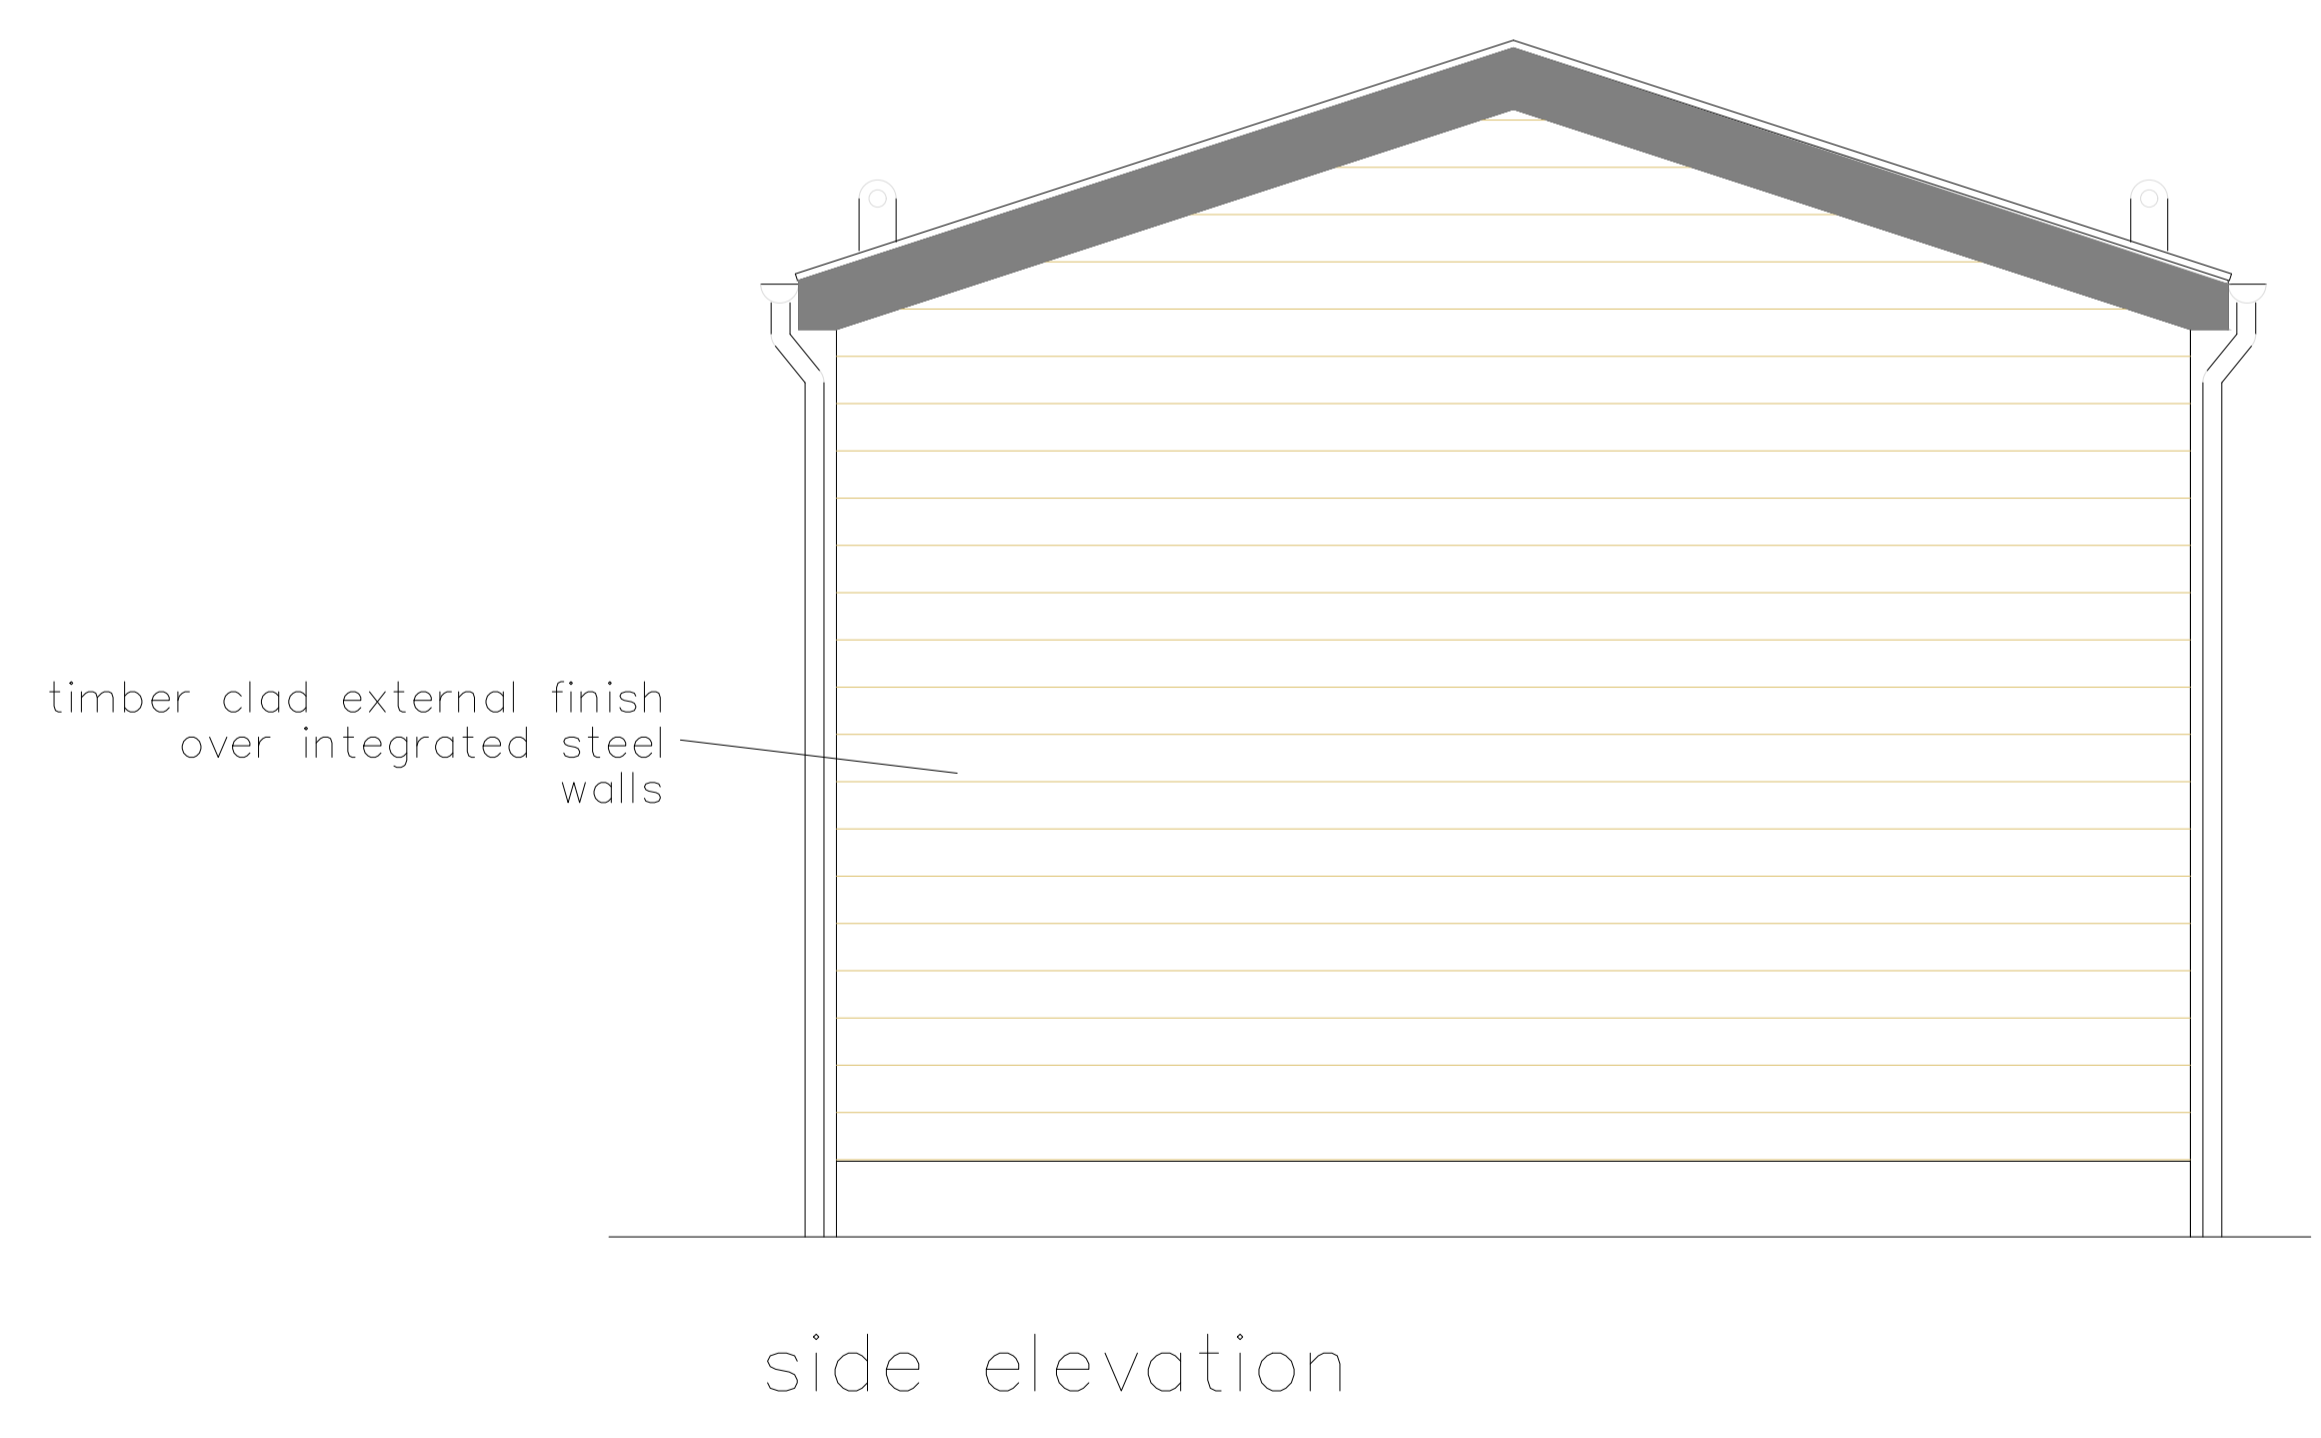

ELEVATIONS

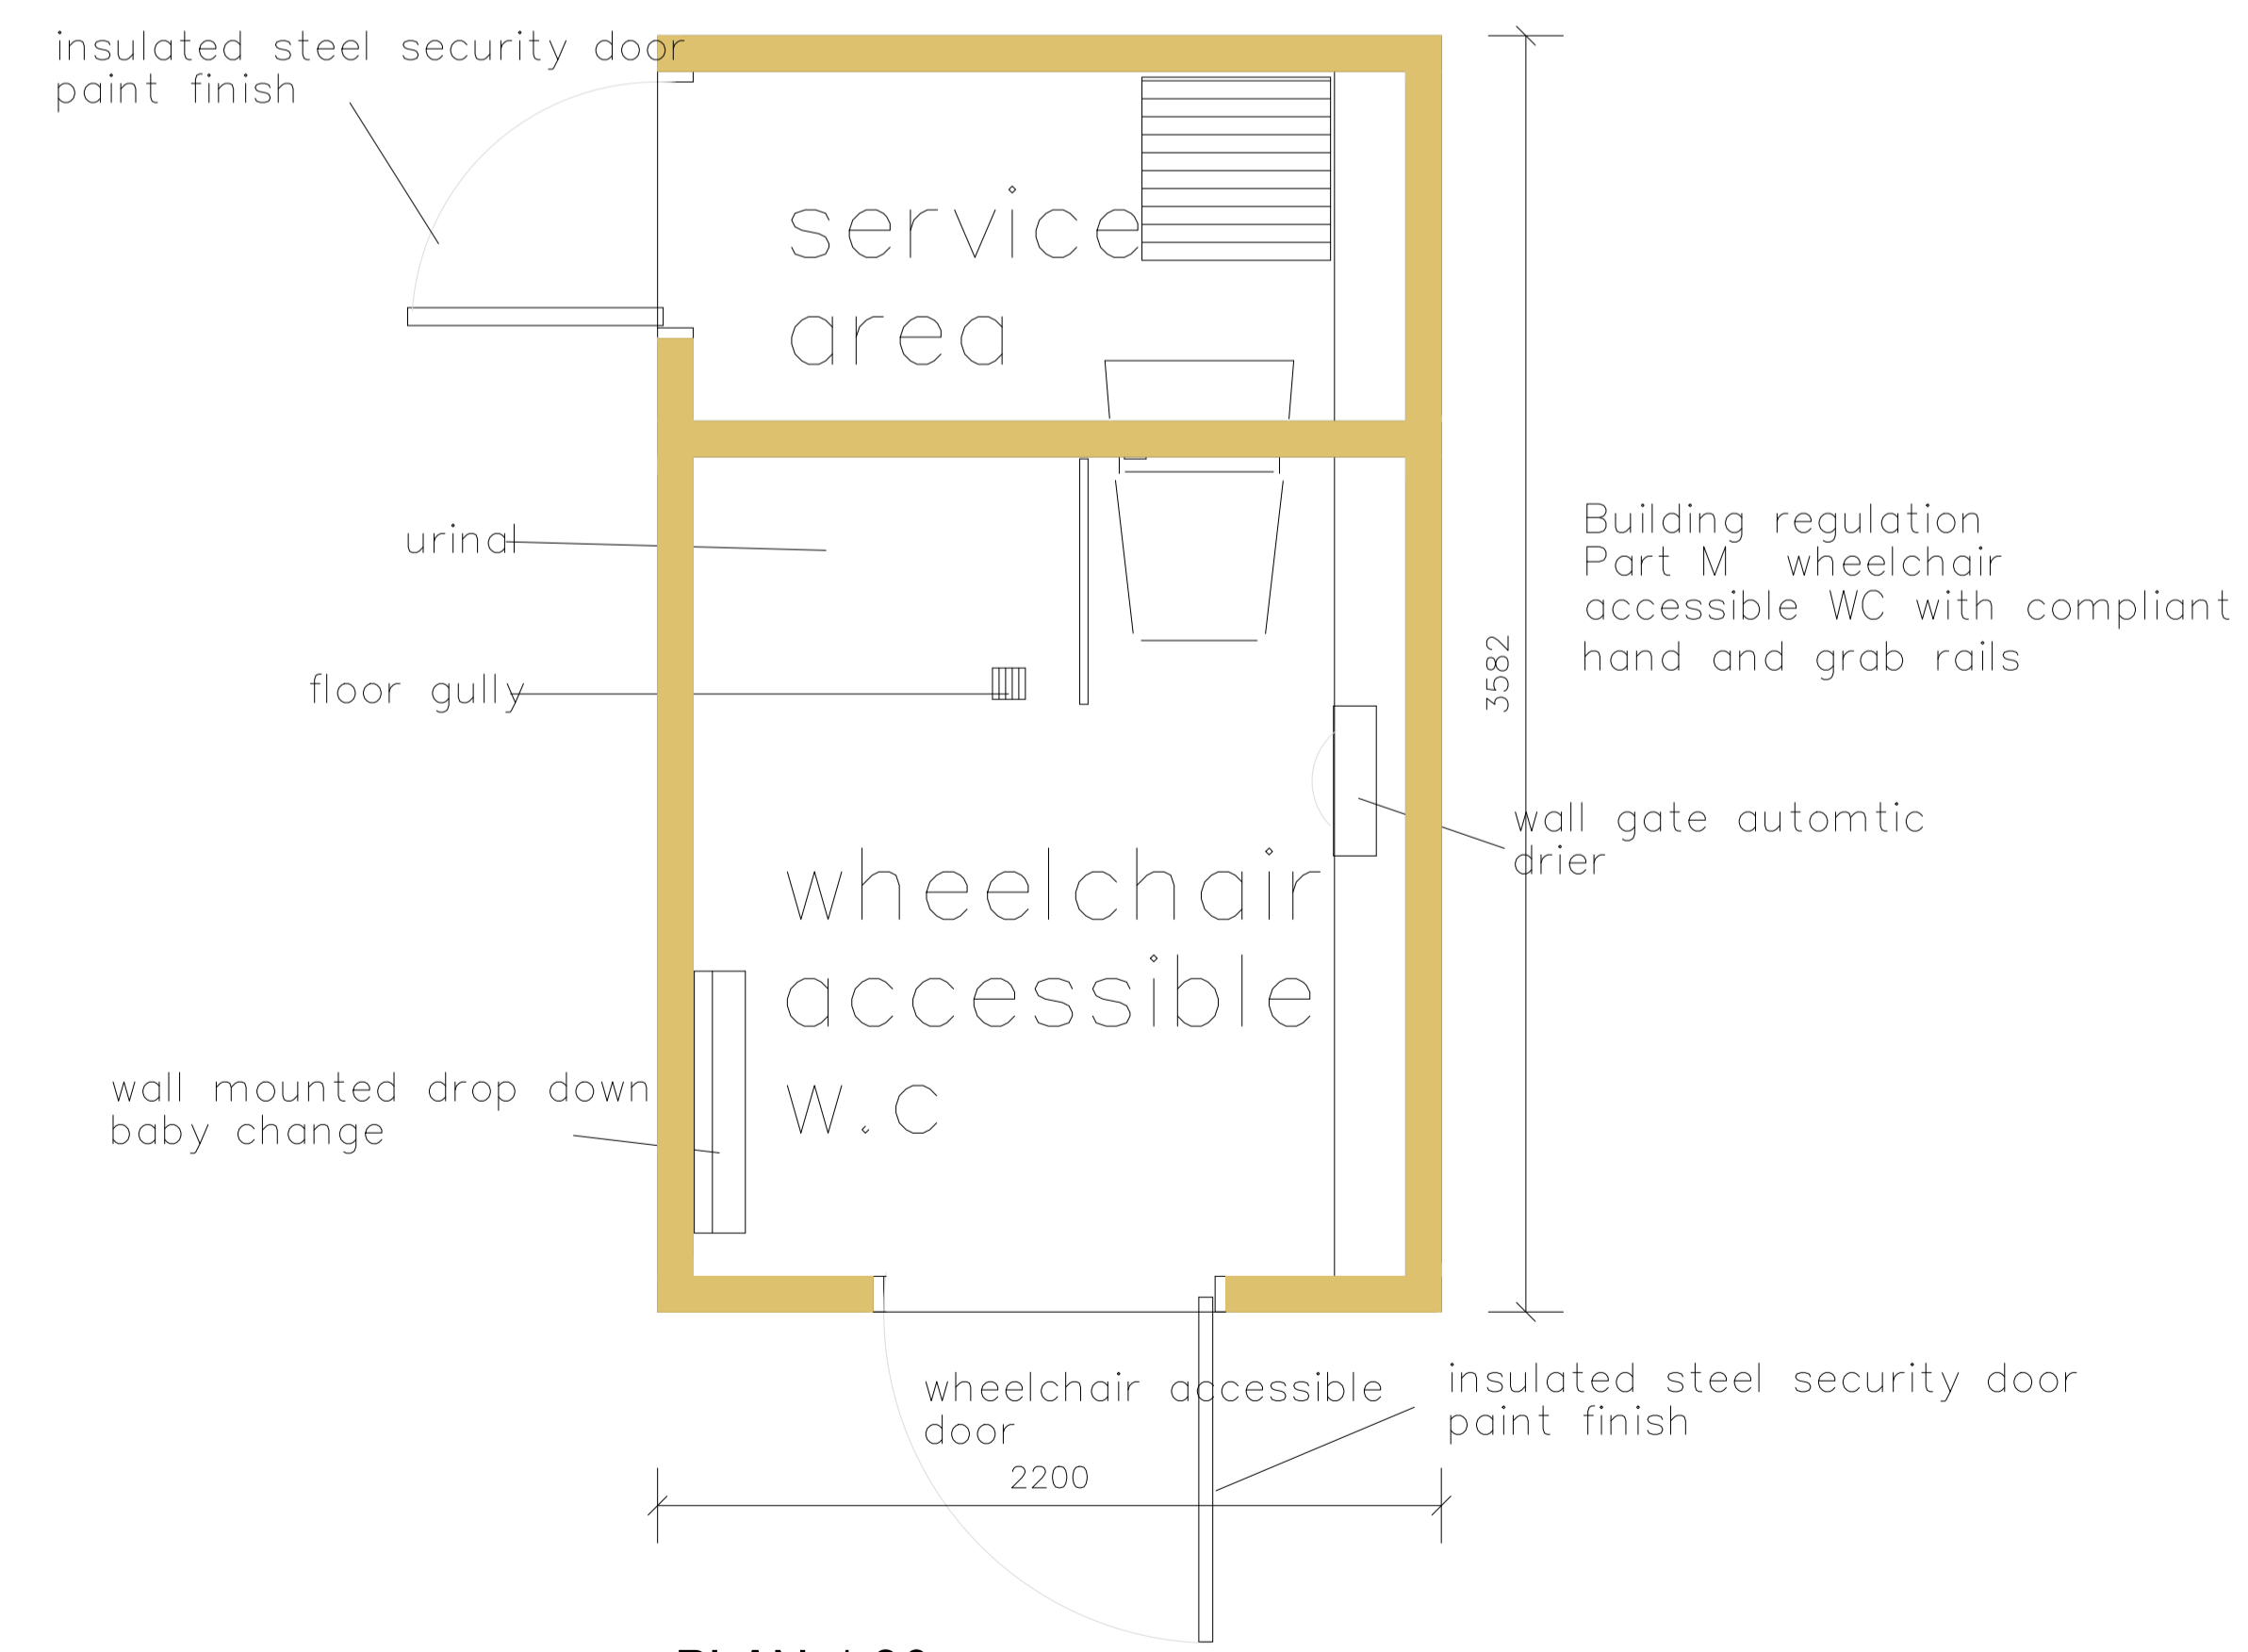

Revision	Date
 JNC ARCHITECTURE <small>RESIDENTIAL ARCHITECTURE & DESIGN</small> <small>info@jncarchitecture.co.uk</small> <small>Tel: 07718 840689</small>	
Project The Playstool, Borden, Kent	
Drawing Title Proposed WC plans and elevations	
Scale 1:20 A1	Date April 24
Drawing no. 2406 PL05	Rev
Drawing Status Planning	
<small>All dimensions, levels and site conditions to be checked prior to construction. Use figured dimensions</small>	

Concept not for construction